


# LAMINA GALVANIZADA

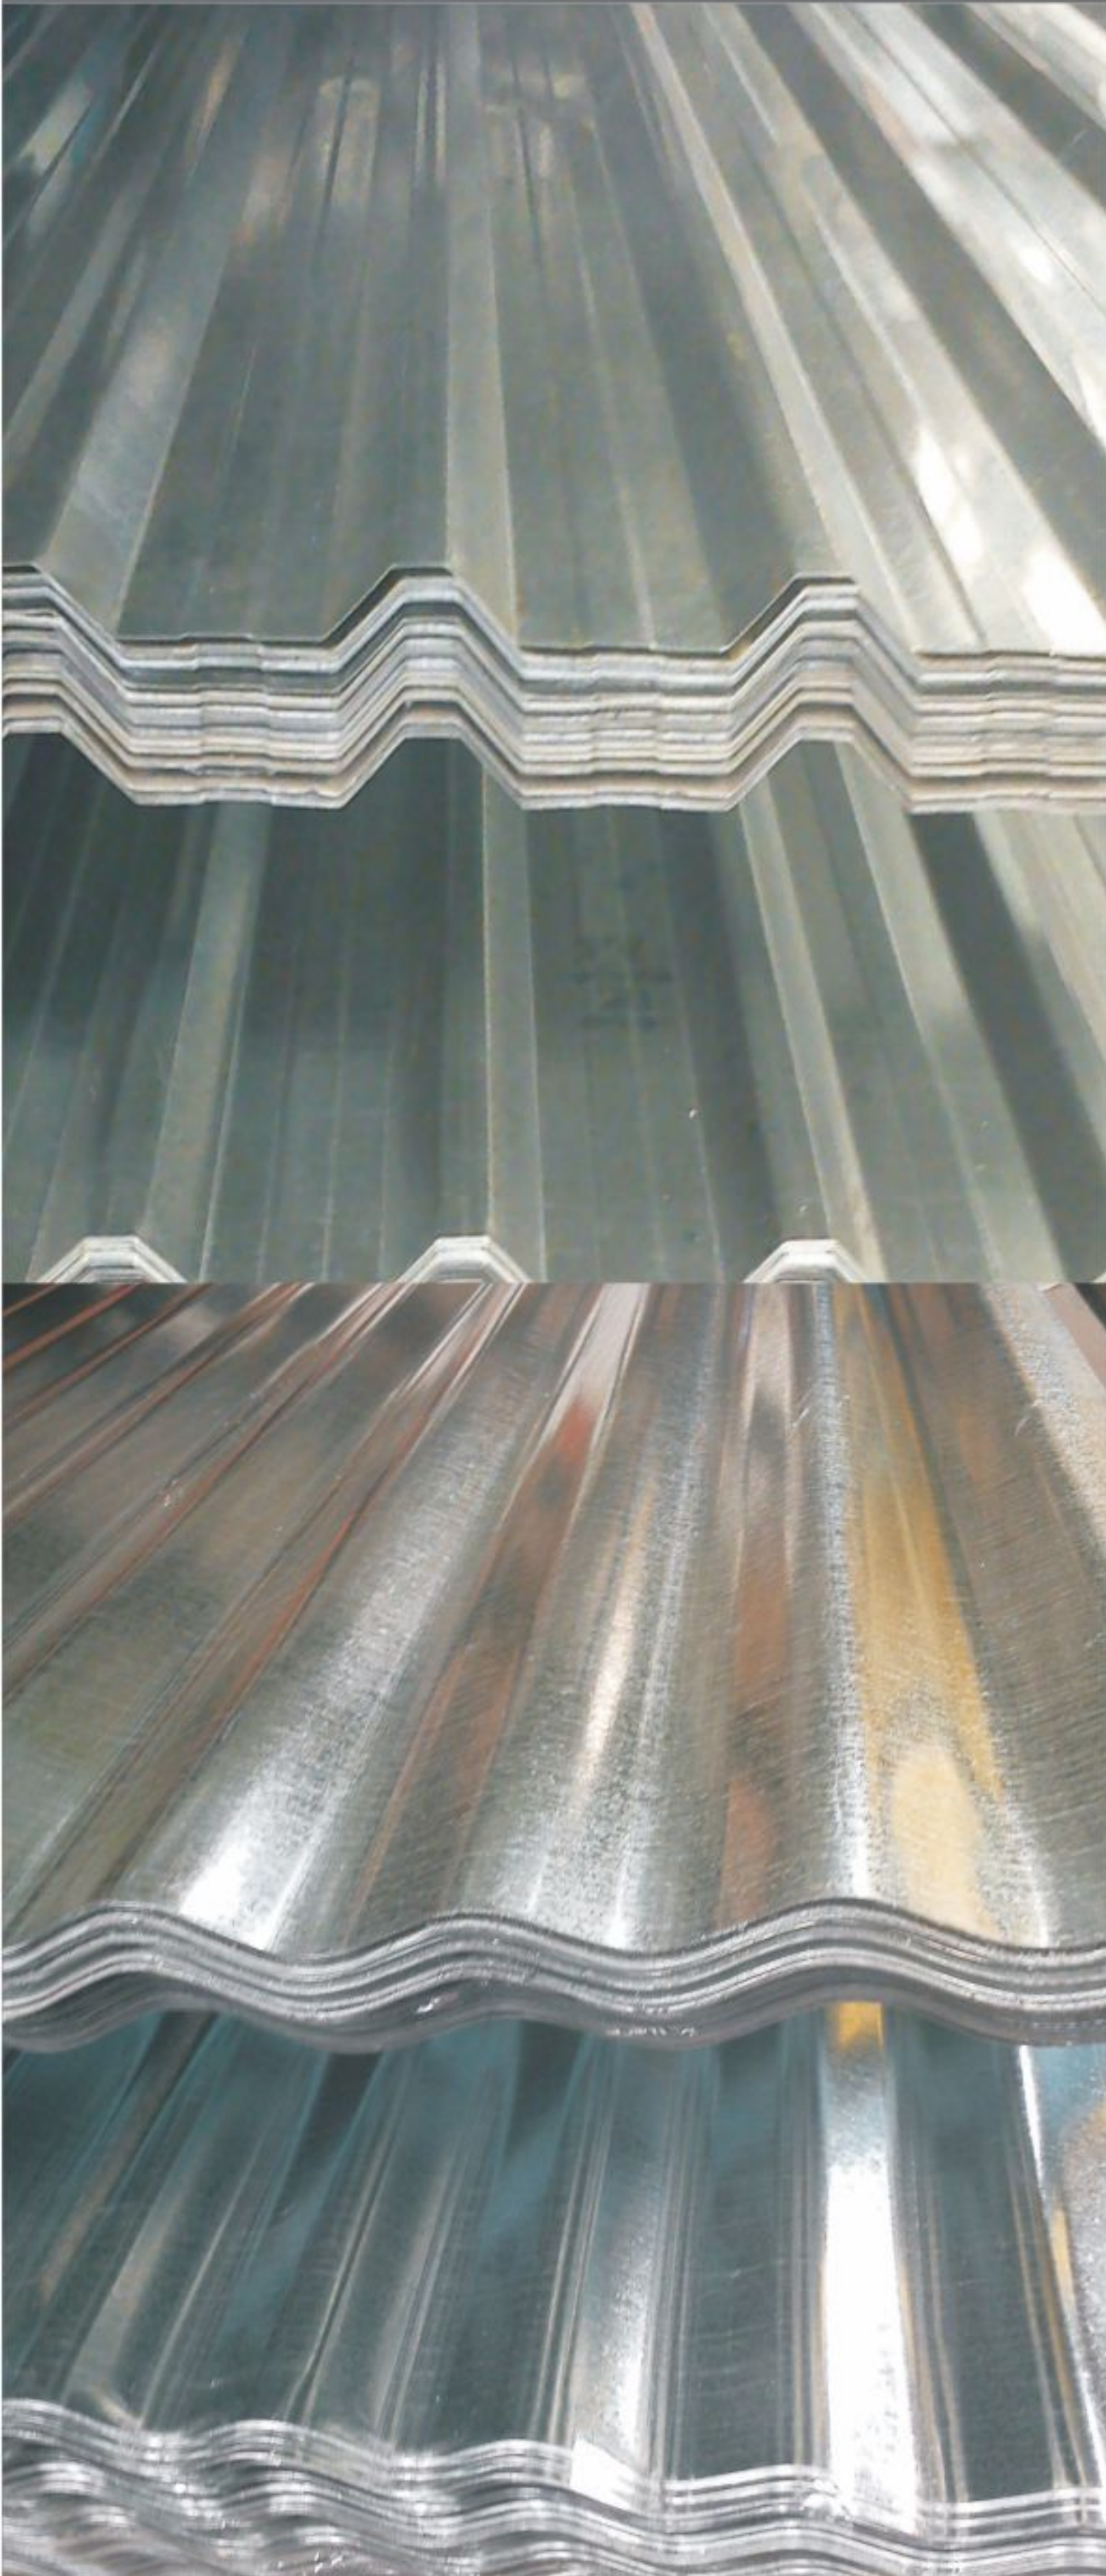

## R-101

CAL. 26 Y 28	
ANCHO (MTS)	LARGO (MTS)
1.07	2.44
	3.05
	3.66
	4.27
	4.88
	5.50
	6.10
7.30	

## O-30

CAL. 32	
ANCHO (MTS)	LARGO (MTS)
.80	1.83
	2.44
	3.05
	3.66