



LAMINAS PARA PISO

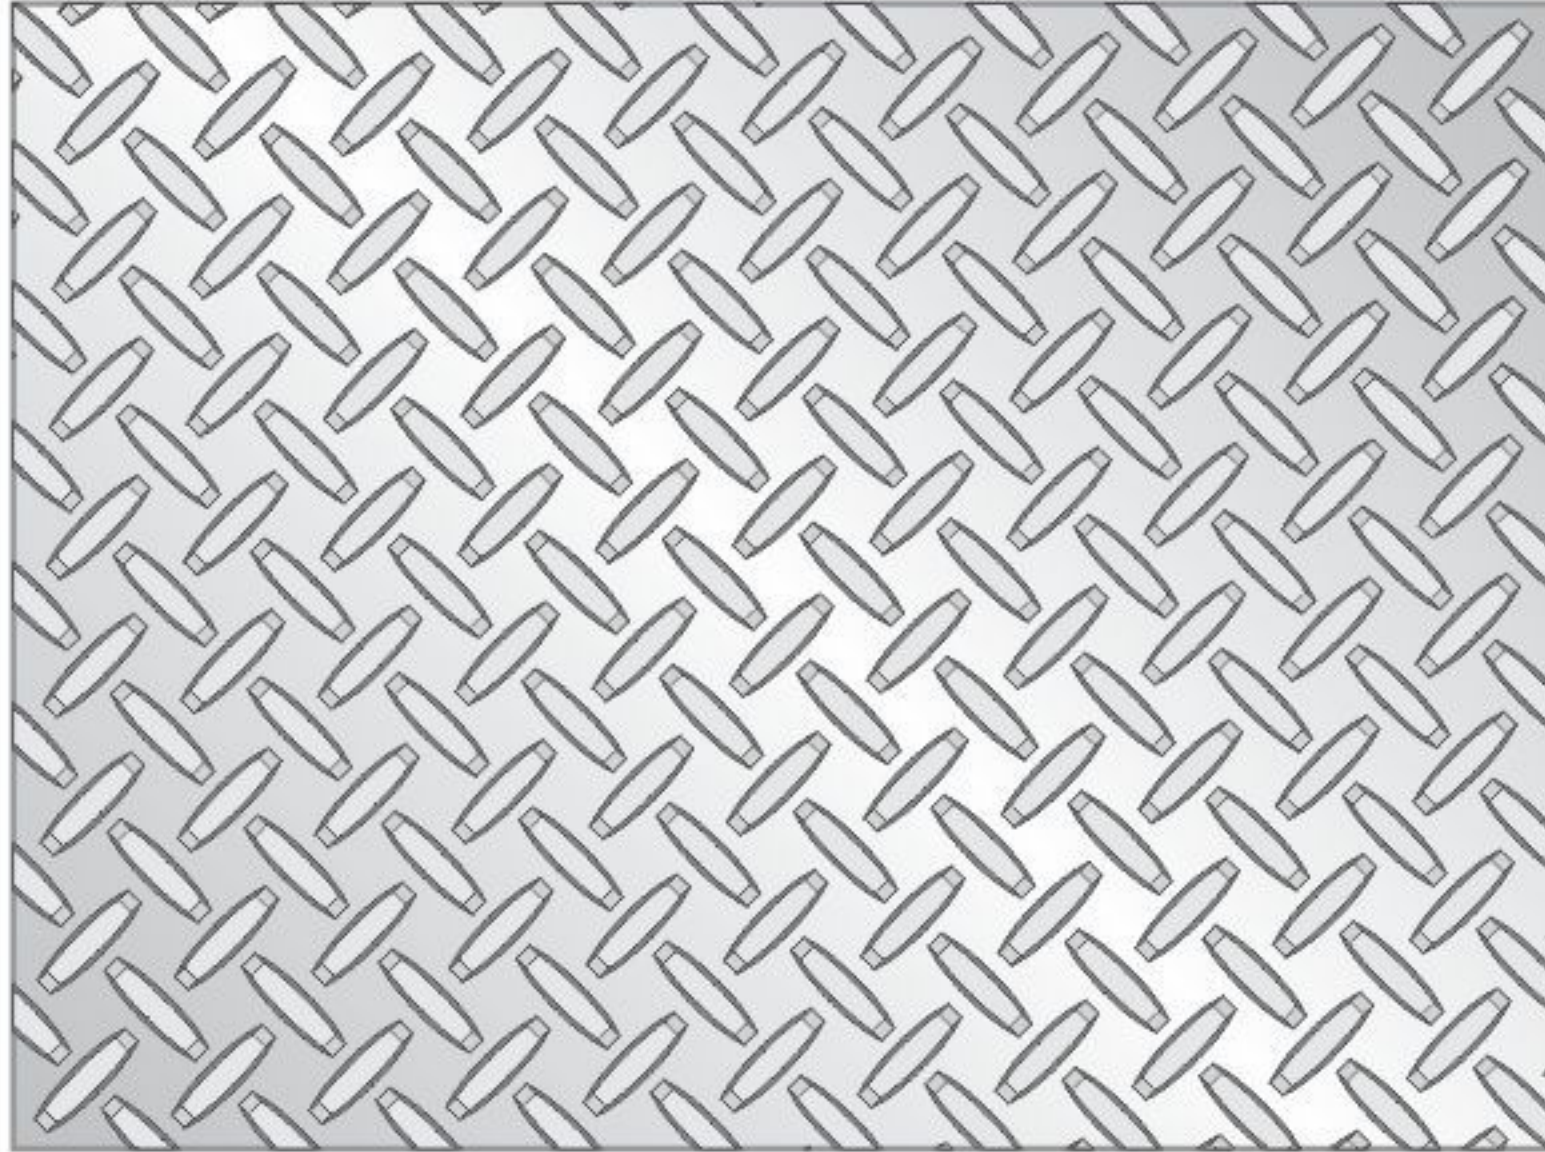

FUNDIDA				
CAL.	MEDIDA (MTS)			
	3' X 10' (.915 X 3.05)		4' X 10' (1.22 X 3.05)	
	KGS x MTO	KGS x PZA	KGS x MTO	KGS x PZA
10	29.54	90.10	40.55	123.69
12	23.27	70.99	31.25	95.34
14	16.62	50.72	22.33	68.11

ZARPA			
CAL.	MEDIDA (MTS)	KGS x MTO	KGS x PZA
20	3' X 10' (.915 X 3.05)	6.69	20.412
18		8.92	27.216
16		11.15	34.020

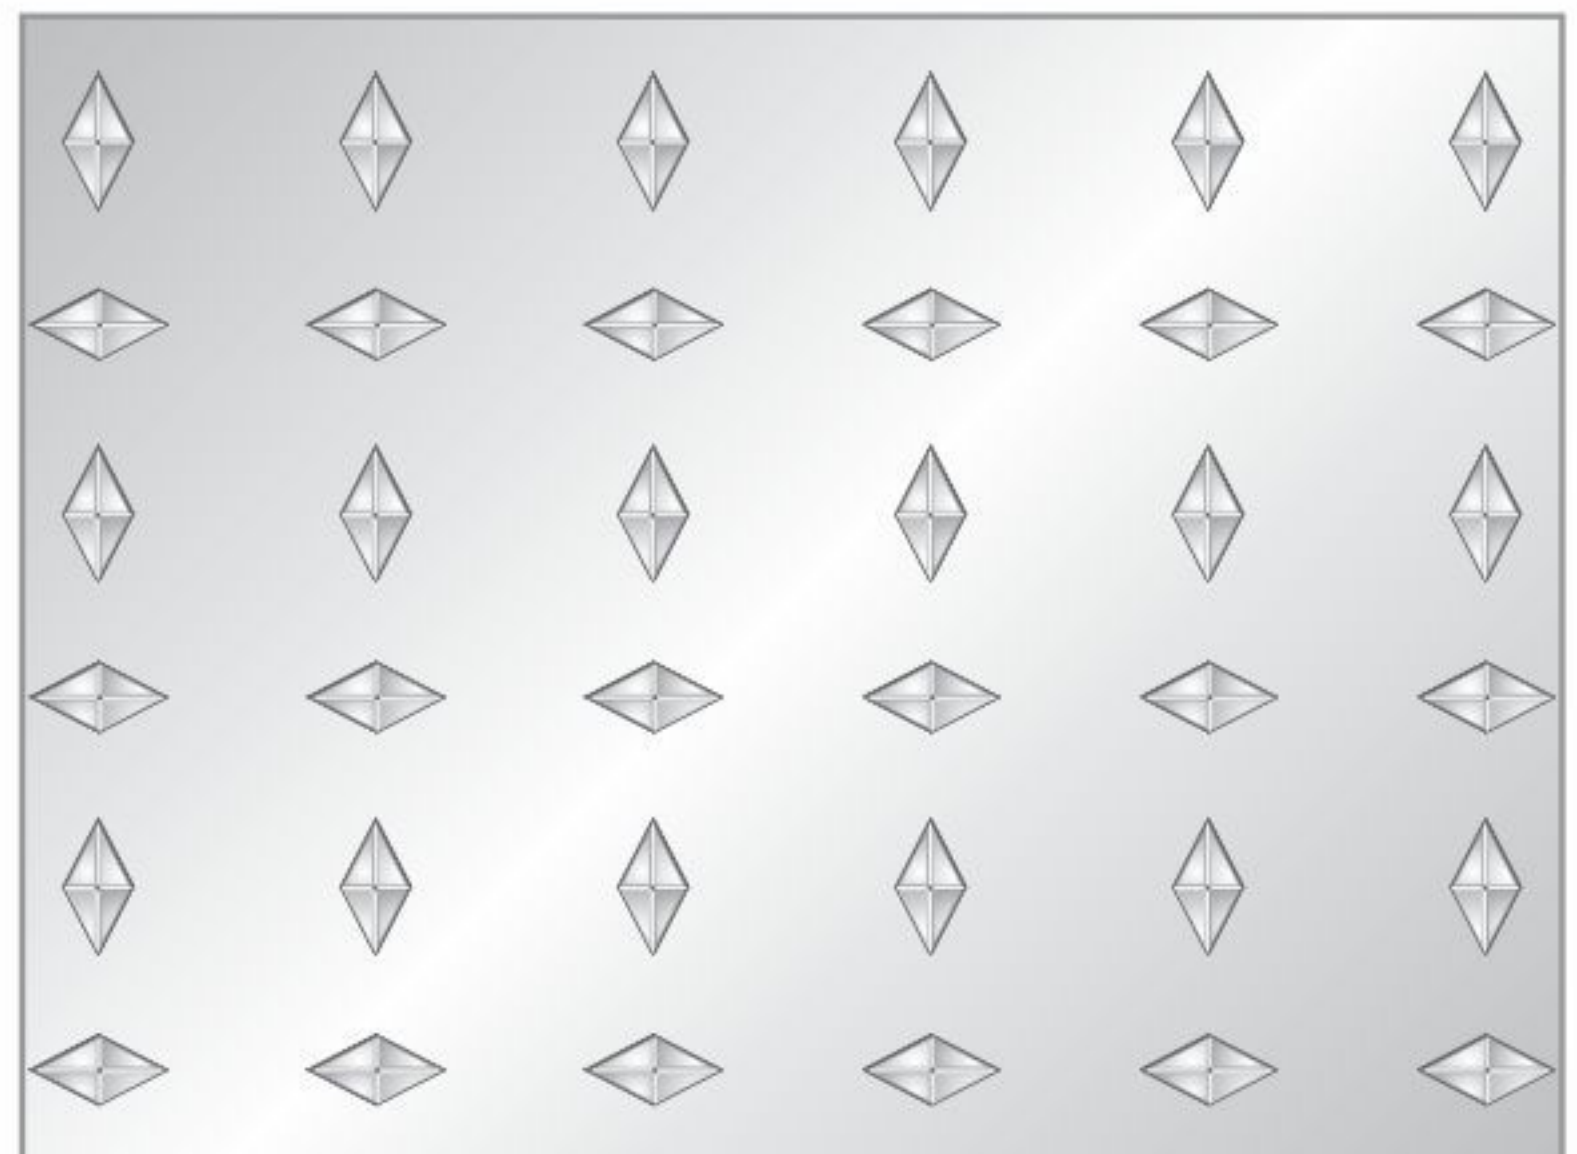

PESOS TEÓRICOS CON UNA VARIACIÓN DE $\pm 5\%$